




Elevation A

Artist's Concept




Elevation B


Artist's Concept

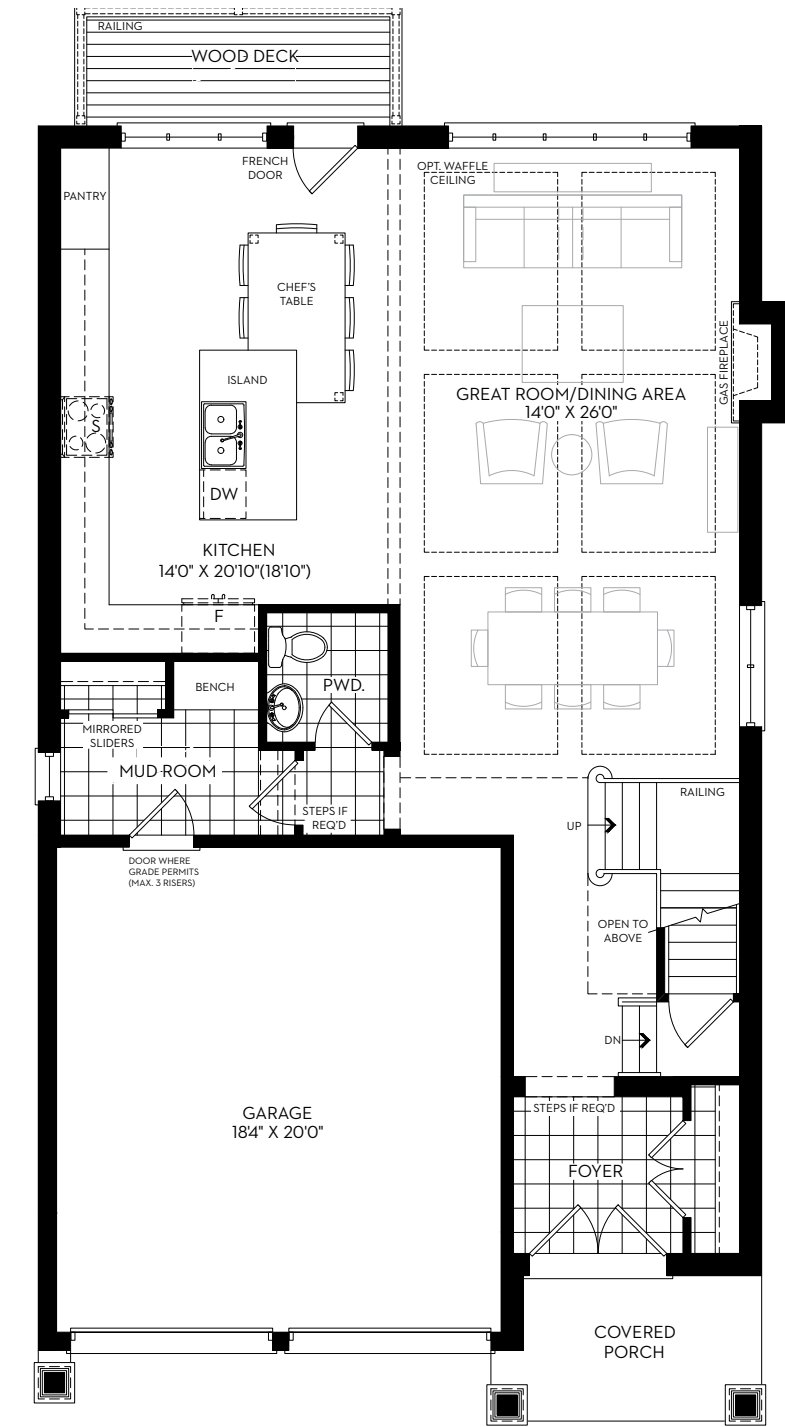


MAIN FLOOR A

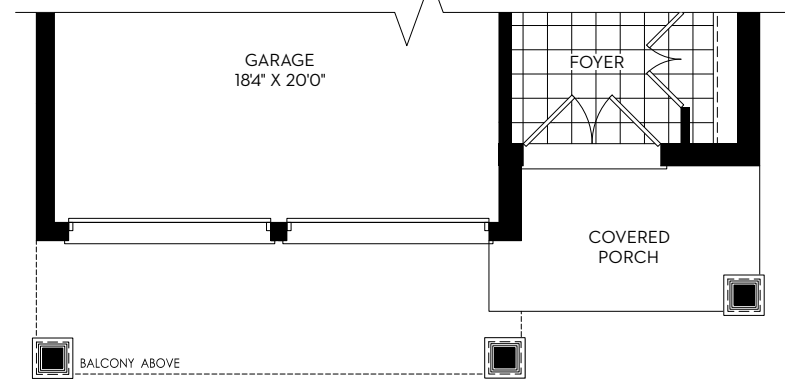


MAIN FLOOR B

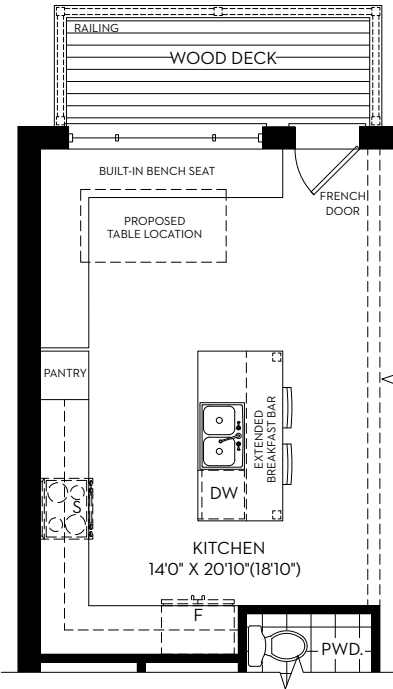


GROUND FLOOR
ALTERNATE KITCHEN

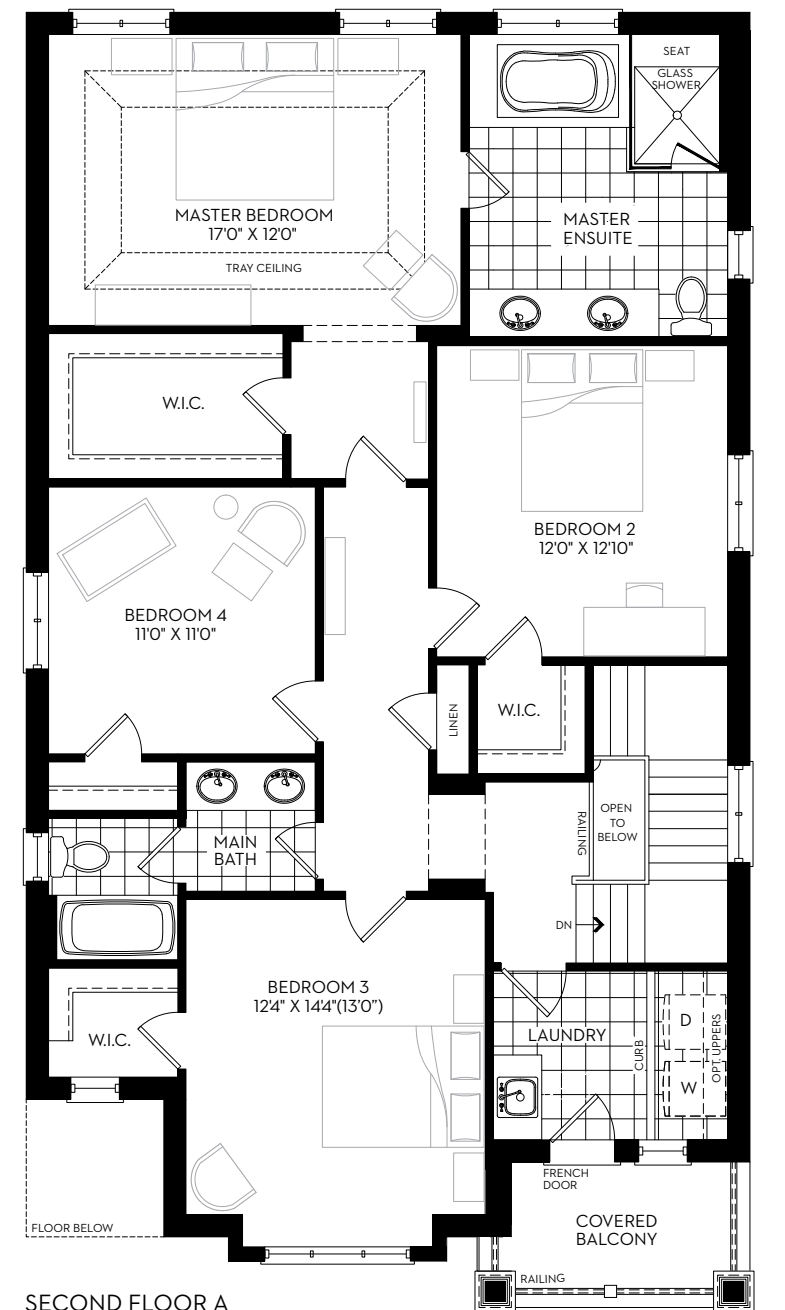


SECOND FLOOR A

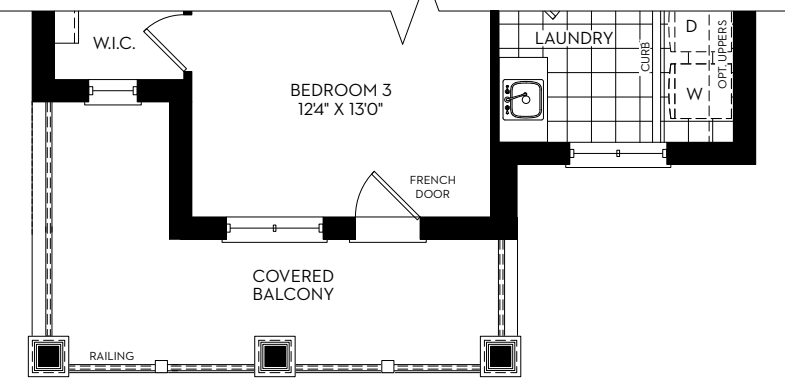


SECOND FLOOR B

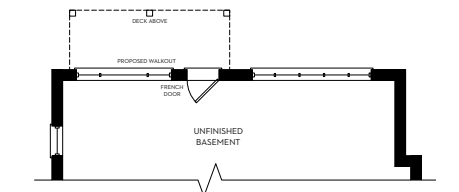

BASEMENT
ALTERNATE KITCHEN

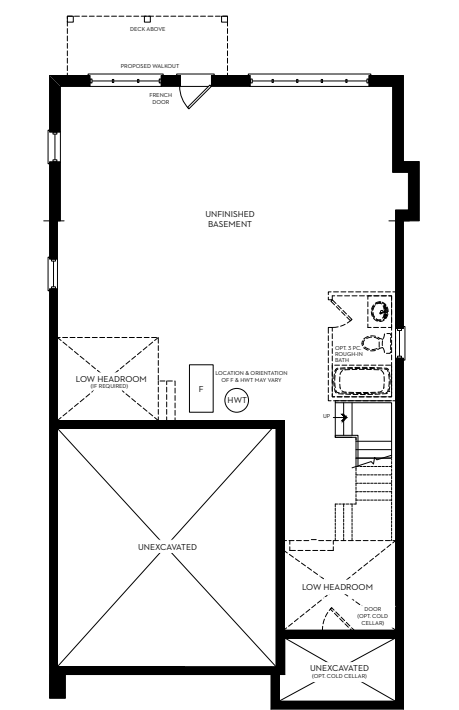

BASEMENT A

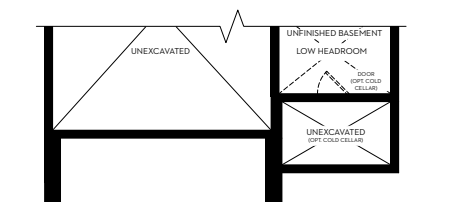

BASEMENT B

