



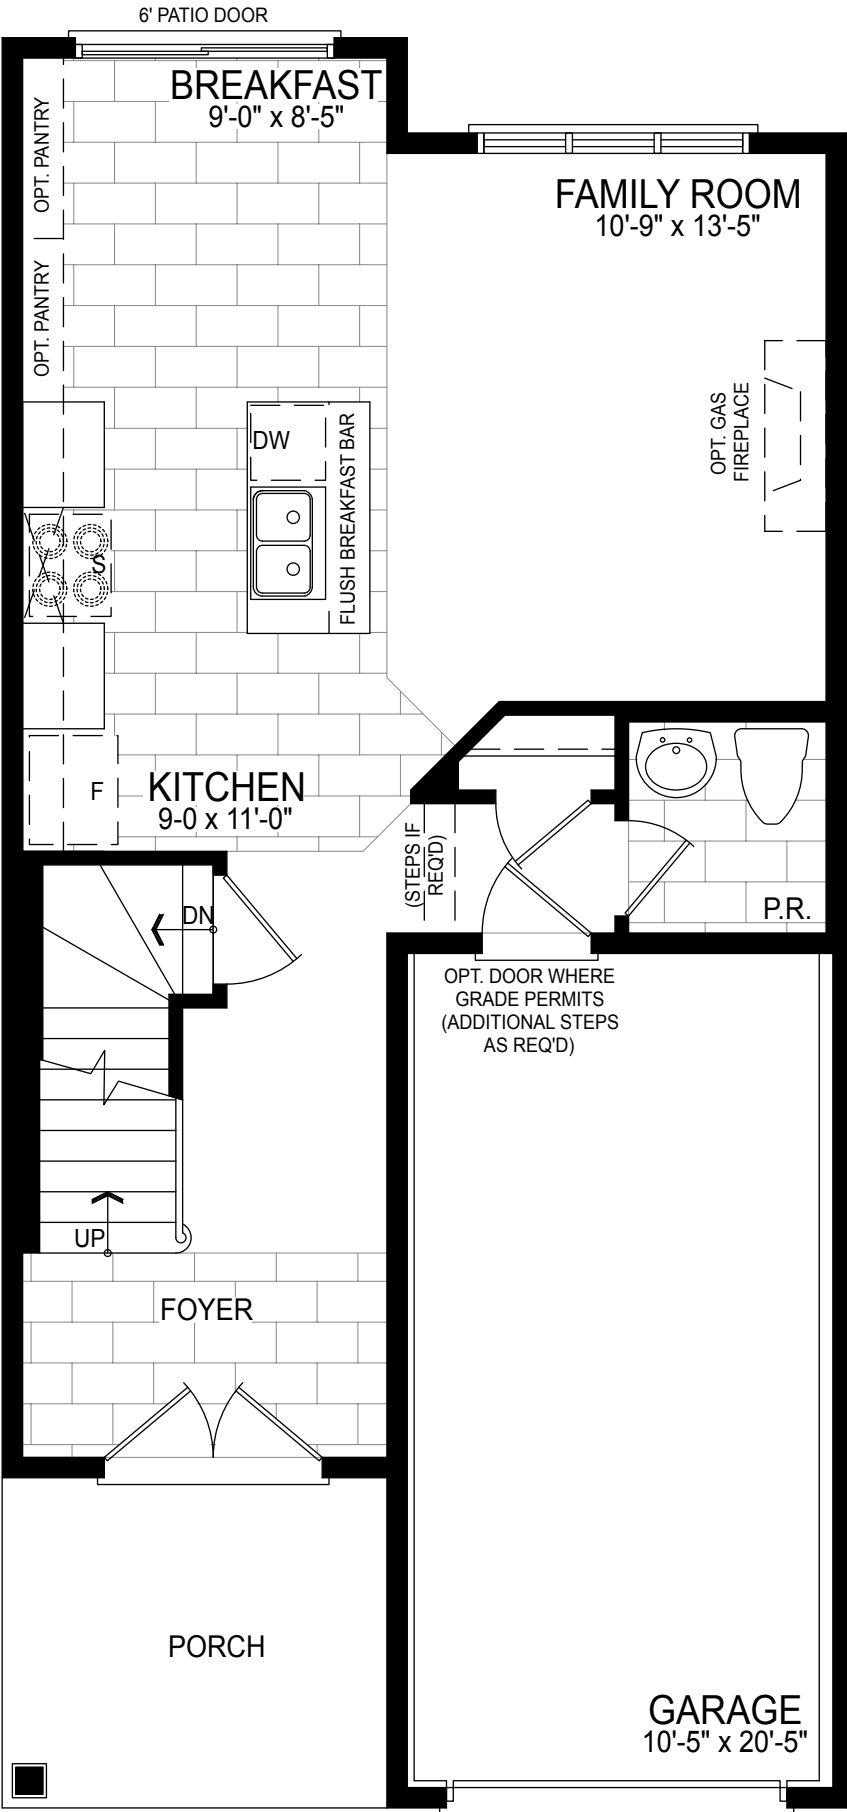


ADDITIONAL STEPS AS
REQ'D BY GRADE
(LOCATION MAY VARY)

GROUND FLOOR PLAN
STYLE A

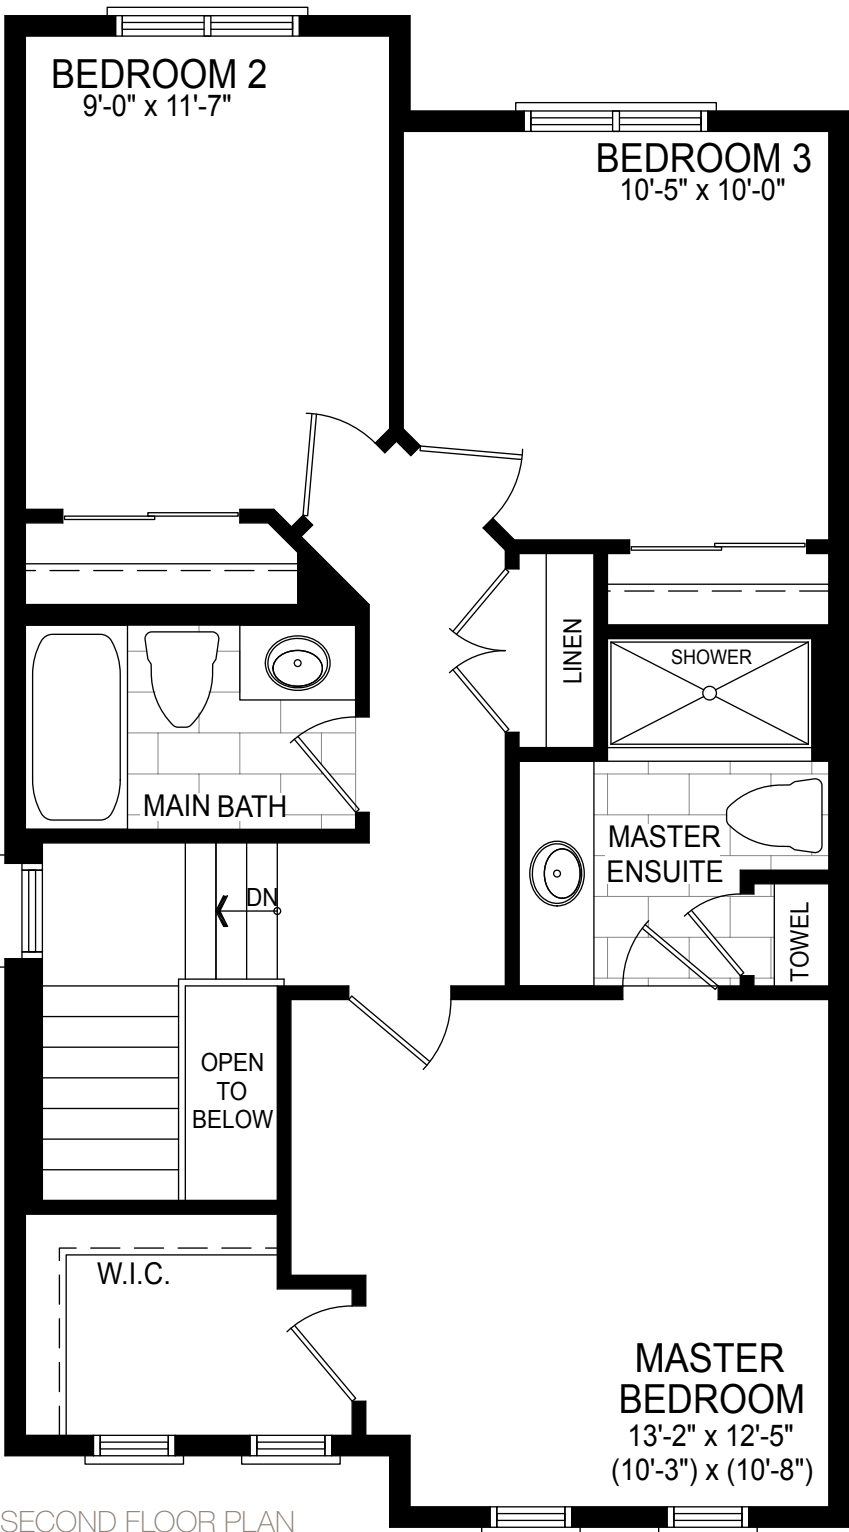

SECOND FLOOR PLAN
STYLE A

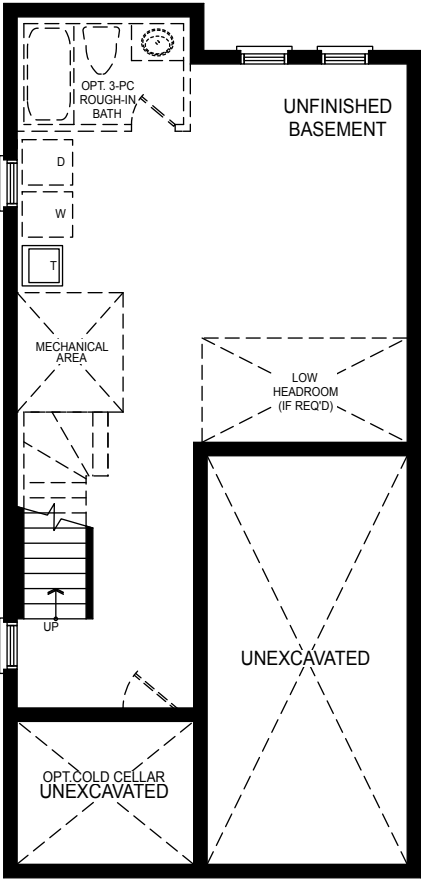

BASEMENT PLAN
STYLE A